




SOUTH EAST ELEVATION

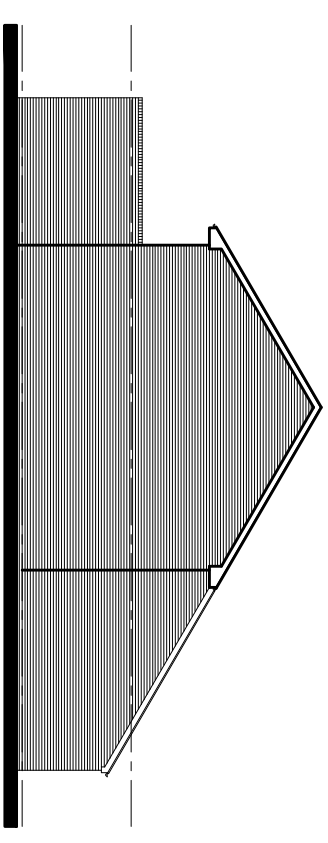

SOUTH WEST ELEVATION

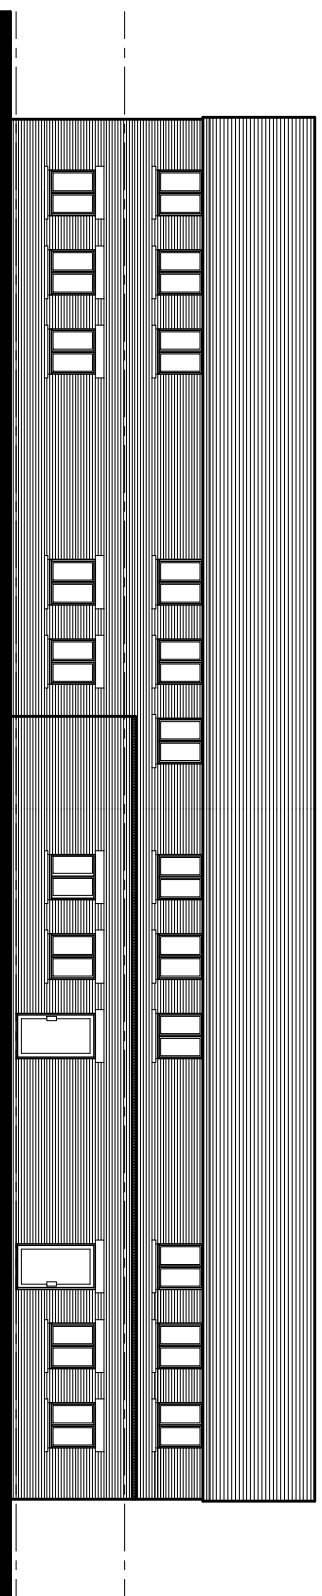

NORTH WEST ELEVATION

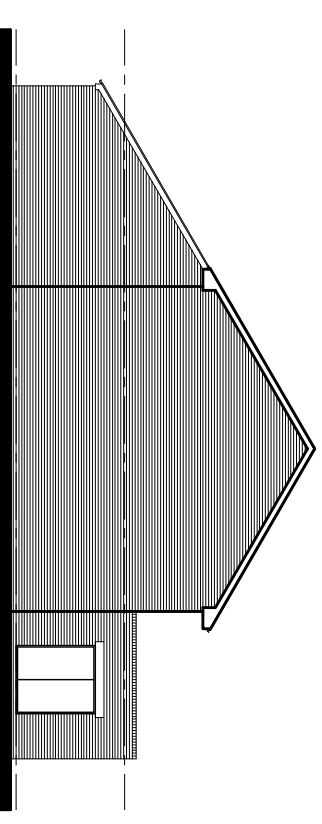

NORTH EAST ELEVATION

A 23/09/16 CLASSROOMS BLOCK REDESIGNED TO
INCORPORATE DT CLASSROOMS


Primmer Olds BAS
 – Chartered Surveyors –
 61 Cromwell Road
 Southampton
 Hampshire, SO15 2JE
 Tel: 023 8022 2292

Project Title: Upper Shirley High School
 Ballmoor Road
 Southampton

Drawing Title: Classrooms - Elevations - Option 1

Client: Hametic Trust

Dwg No: 16 / 20 / 11A **Scale:** 1:200 @ A3

Drawn: BC **Date:** Sept 2016

All dimensions are in millimeters and are to be checked on site.
 Contact Primmer Olds BAS with any queries and to report any discrepancies.

OPTION 1