



OPTION 1

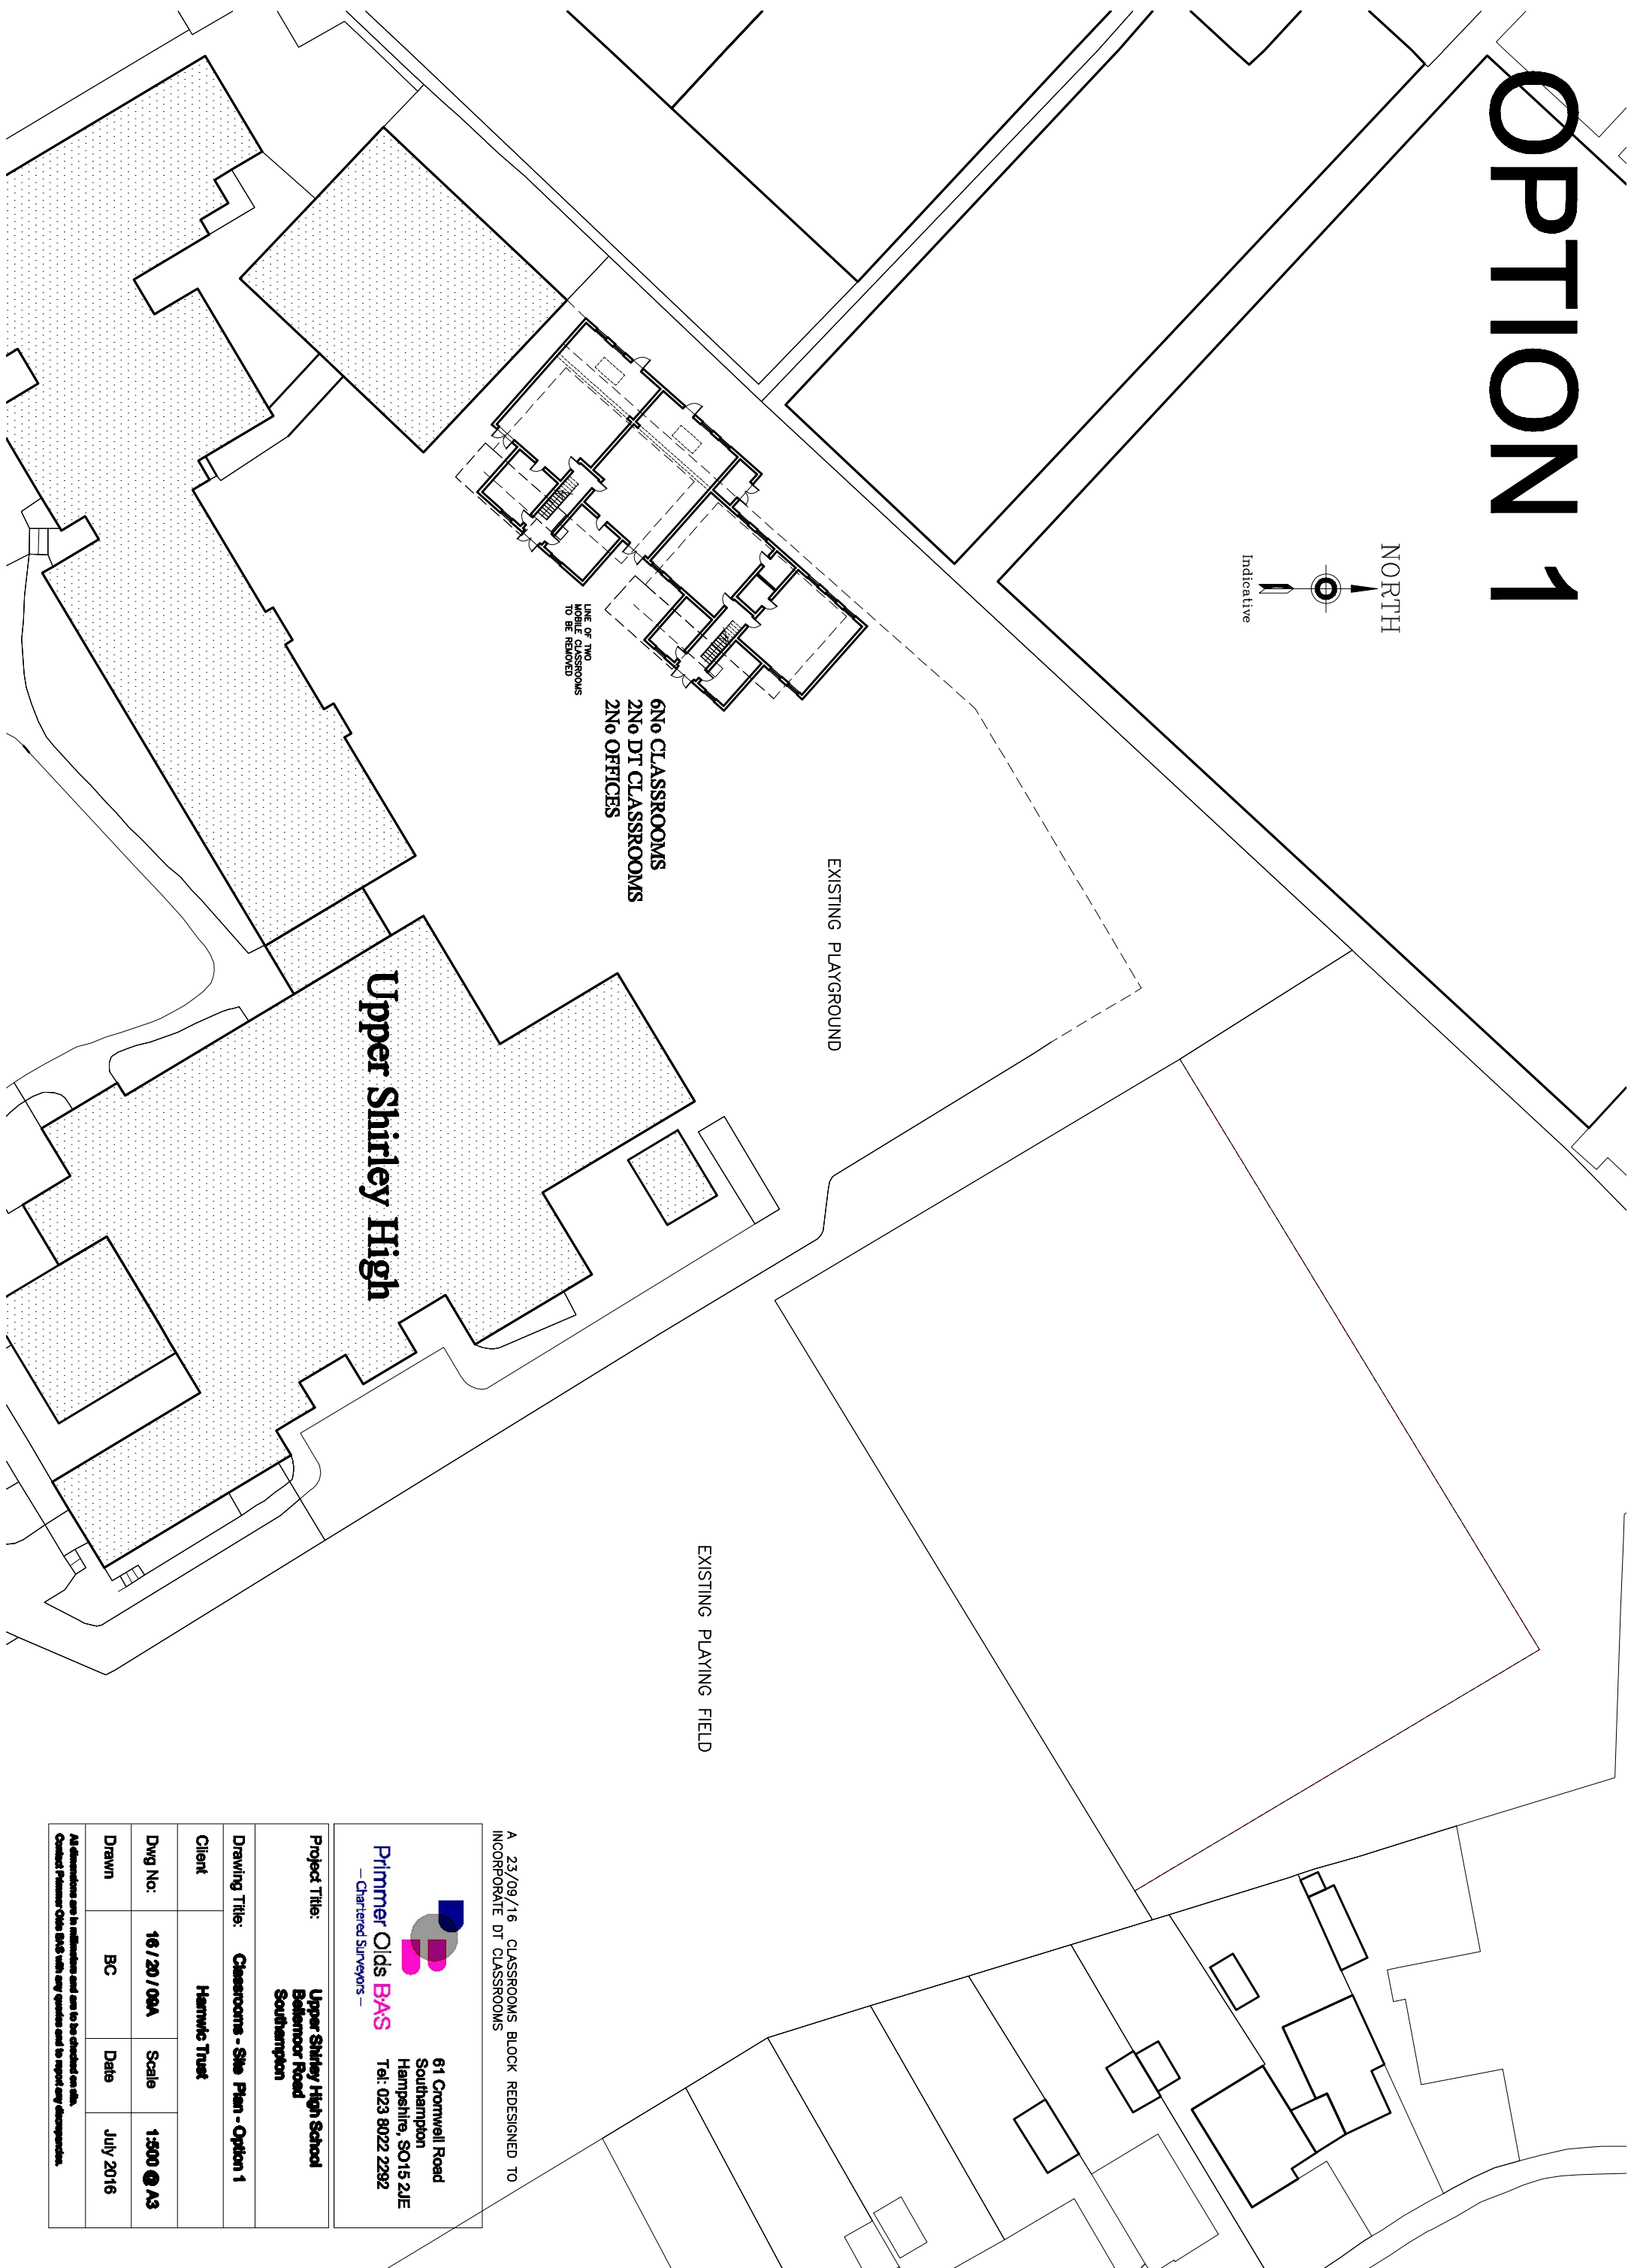

A 23/09/16 - CLASSROOMS BLOCK REDESIGNED TO INCORPORATE DT CLASSROOMS

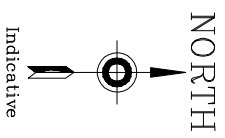

61 Cromwell Road
Southampton
Hampshire, SO15 2JF
Tel: 023 8022 2292

Primmer Olds BAS
— Chartered Surveyors —

Project Title: Upper Shirley High School Bellamoore Road Southampton			
Drawing Title: Classrooms - Site Plan - Option 1			
Client: Hamwic Trust			
Dwg No.: 16 / 20 / 00A	Scale: 1:500	A3	
Drawn: BC	Date: July 2016		

All dimensions are in millimetres and are to be checked on site.
Client Primmer Olds BAS with any queries and to report any discrepancies.